

MAIN FLOOR PLAN


* 35-A MARQUETTE AVENUE *
[PLANS NOT TO SCALE]

MODEL - 35MARQ

MAIN FLOOR PLAN

* 35-B MARQUETTE AVENUE *
[PLANS NOT TO SCALE]

MODEL - 35MARQ

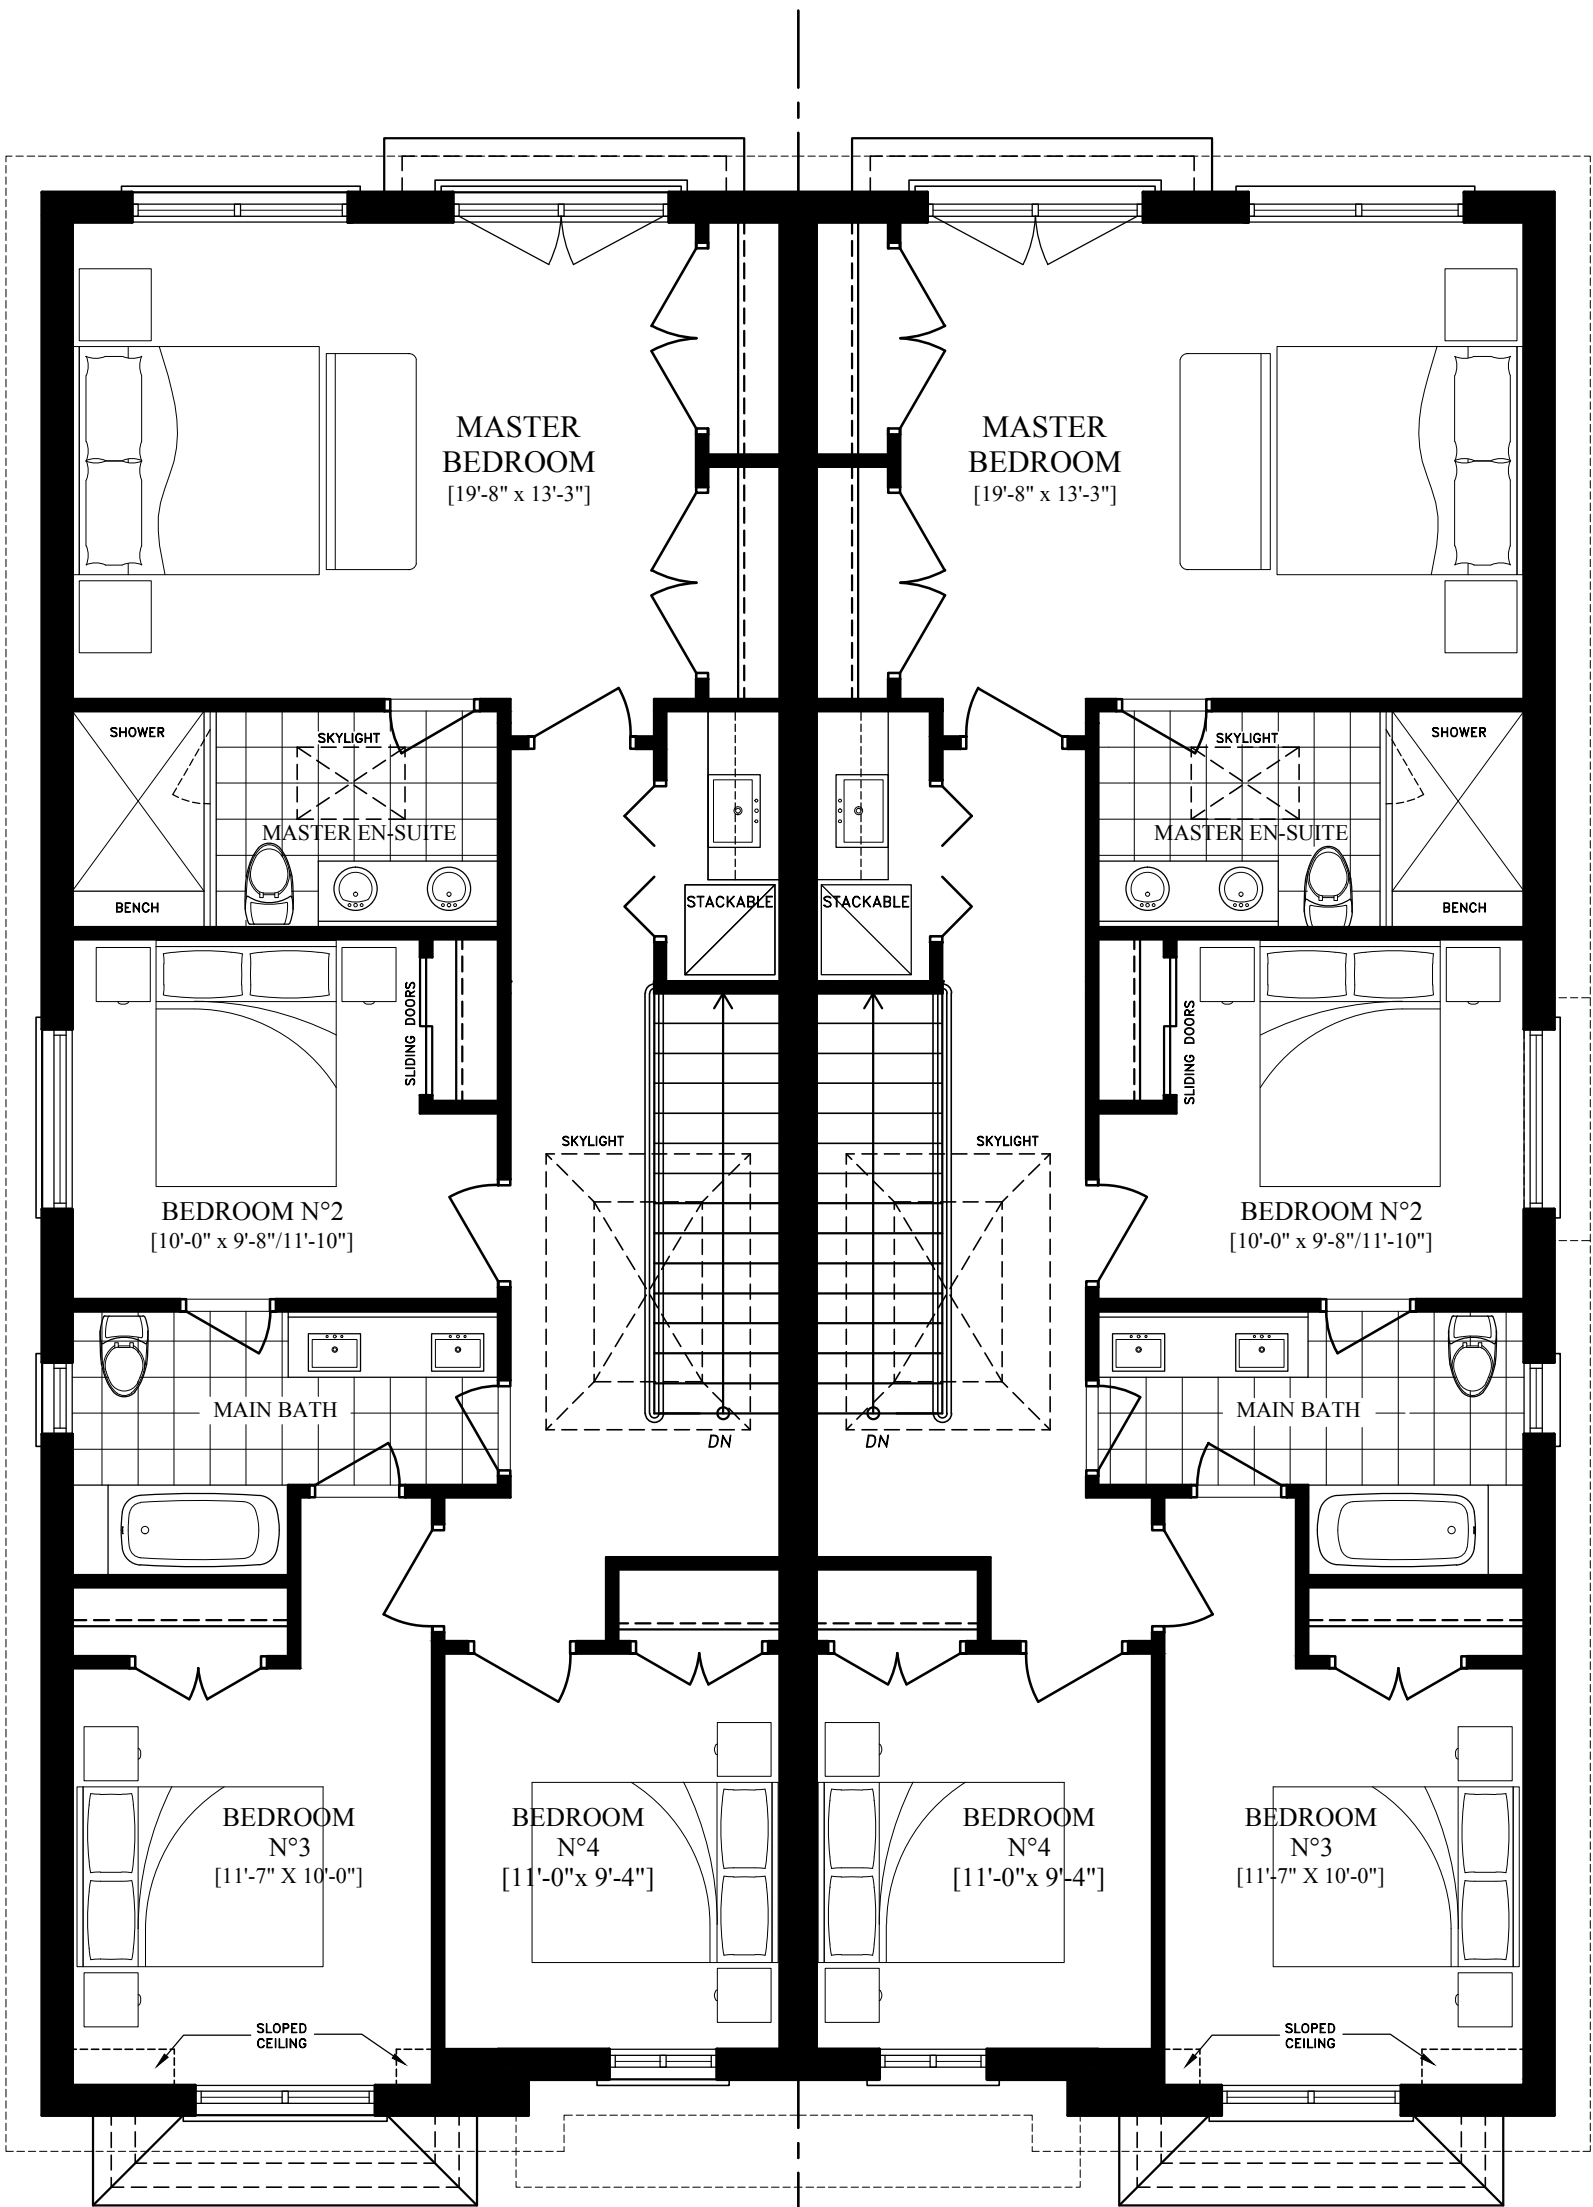

2ND FLOOR PLAN

* 35-A MARQUETTE AVENUE *
[PLANS NOT TO SCALE]

MODEL - 35MARQ

2ND FLOOR PLAN

* 35-B MARQUETTE AVENUE *
[PLANS NOT TO SCALE]

MODEL - 35MARQ